




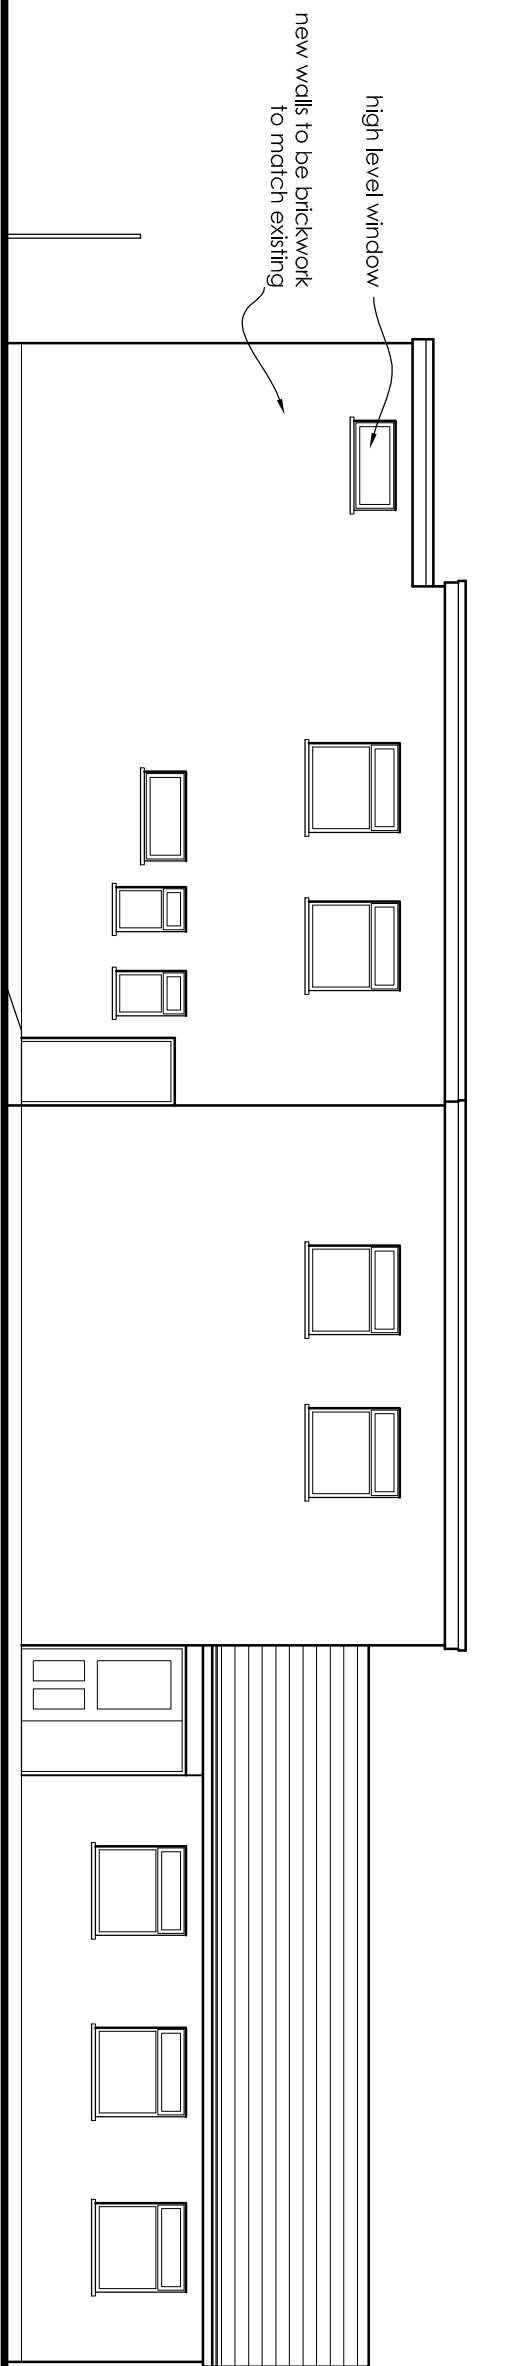


Side Elevation

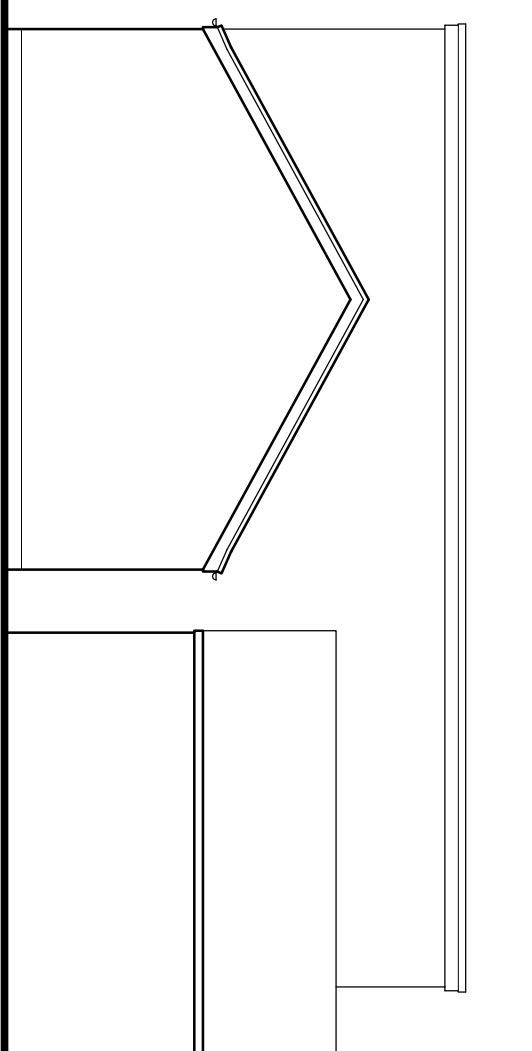


Front Elevation (to Fen Road)

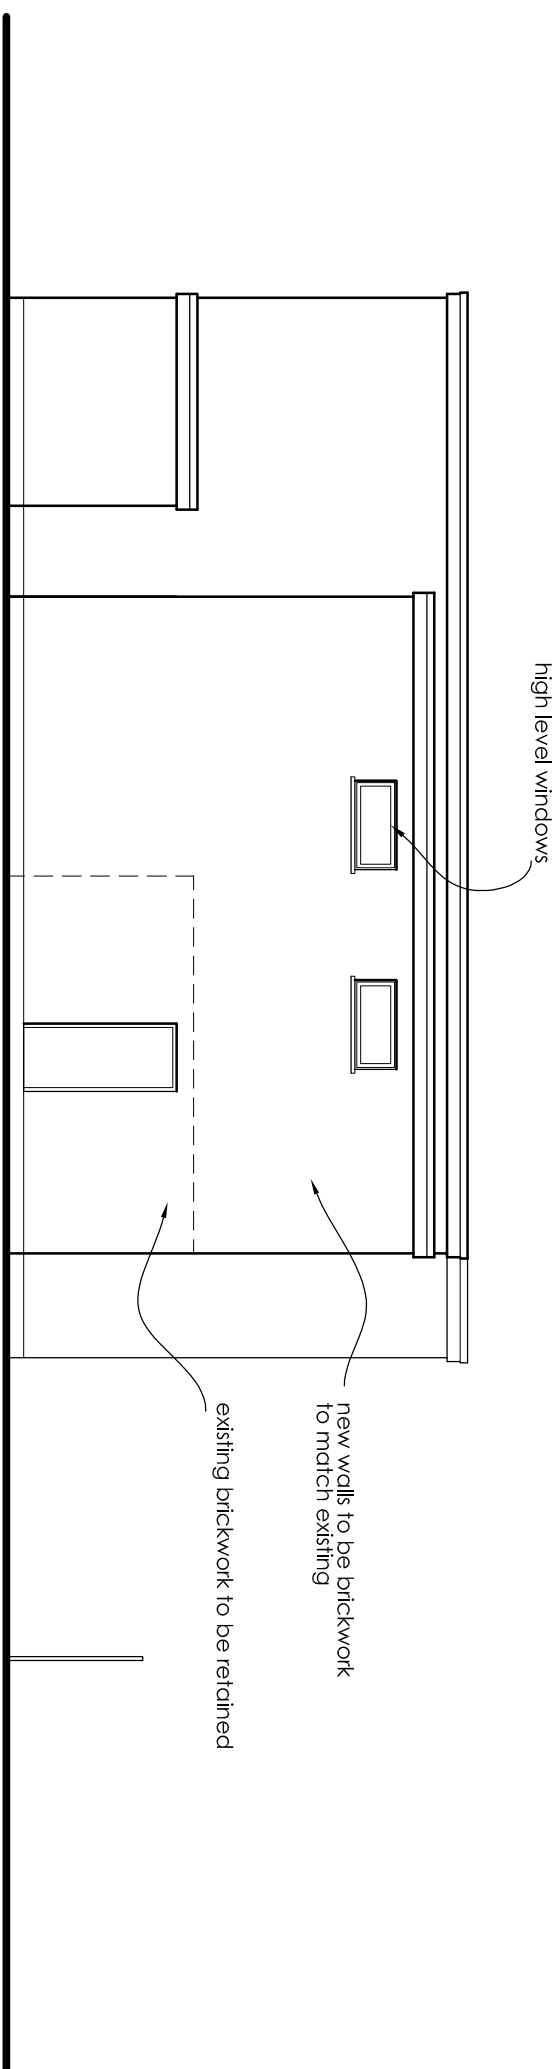

Rear Elevation

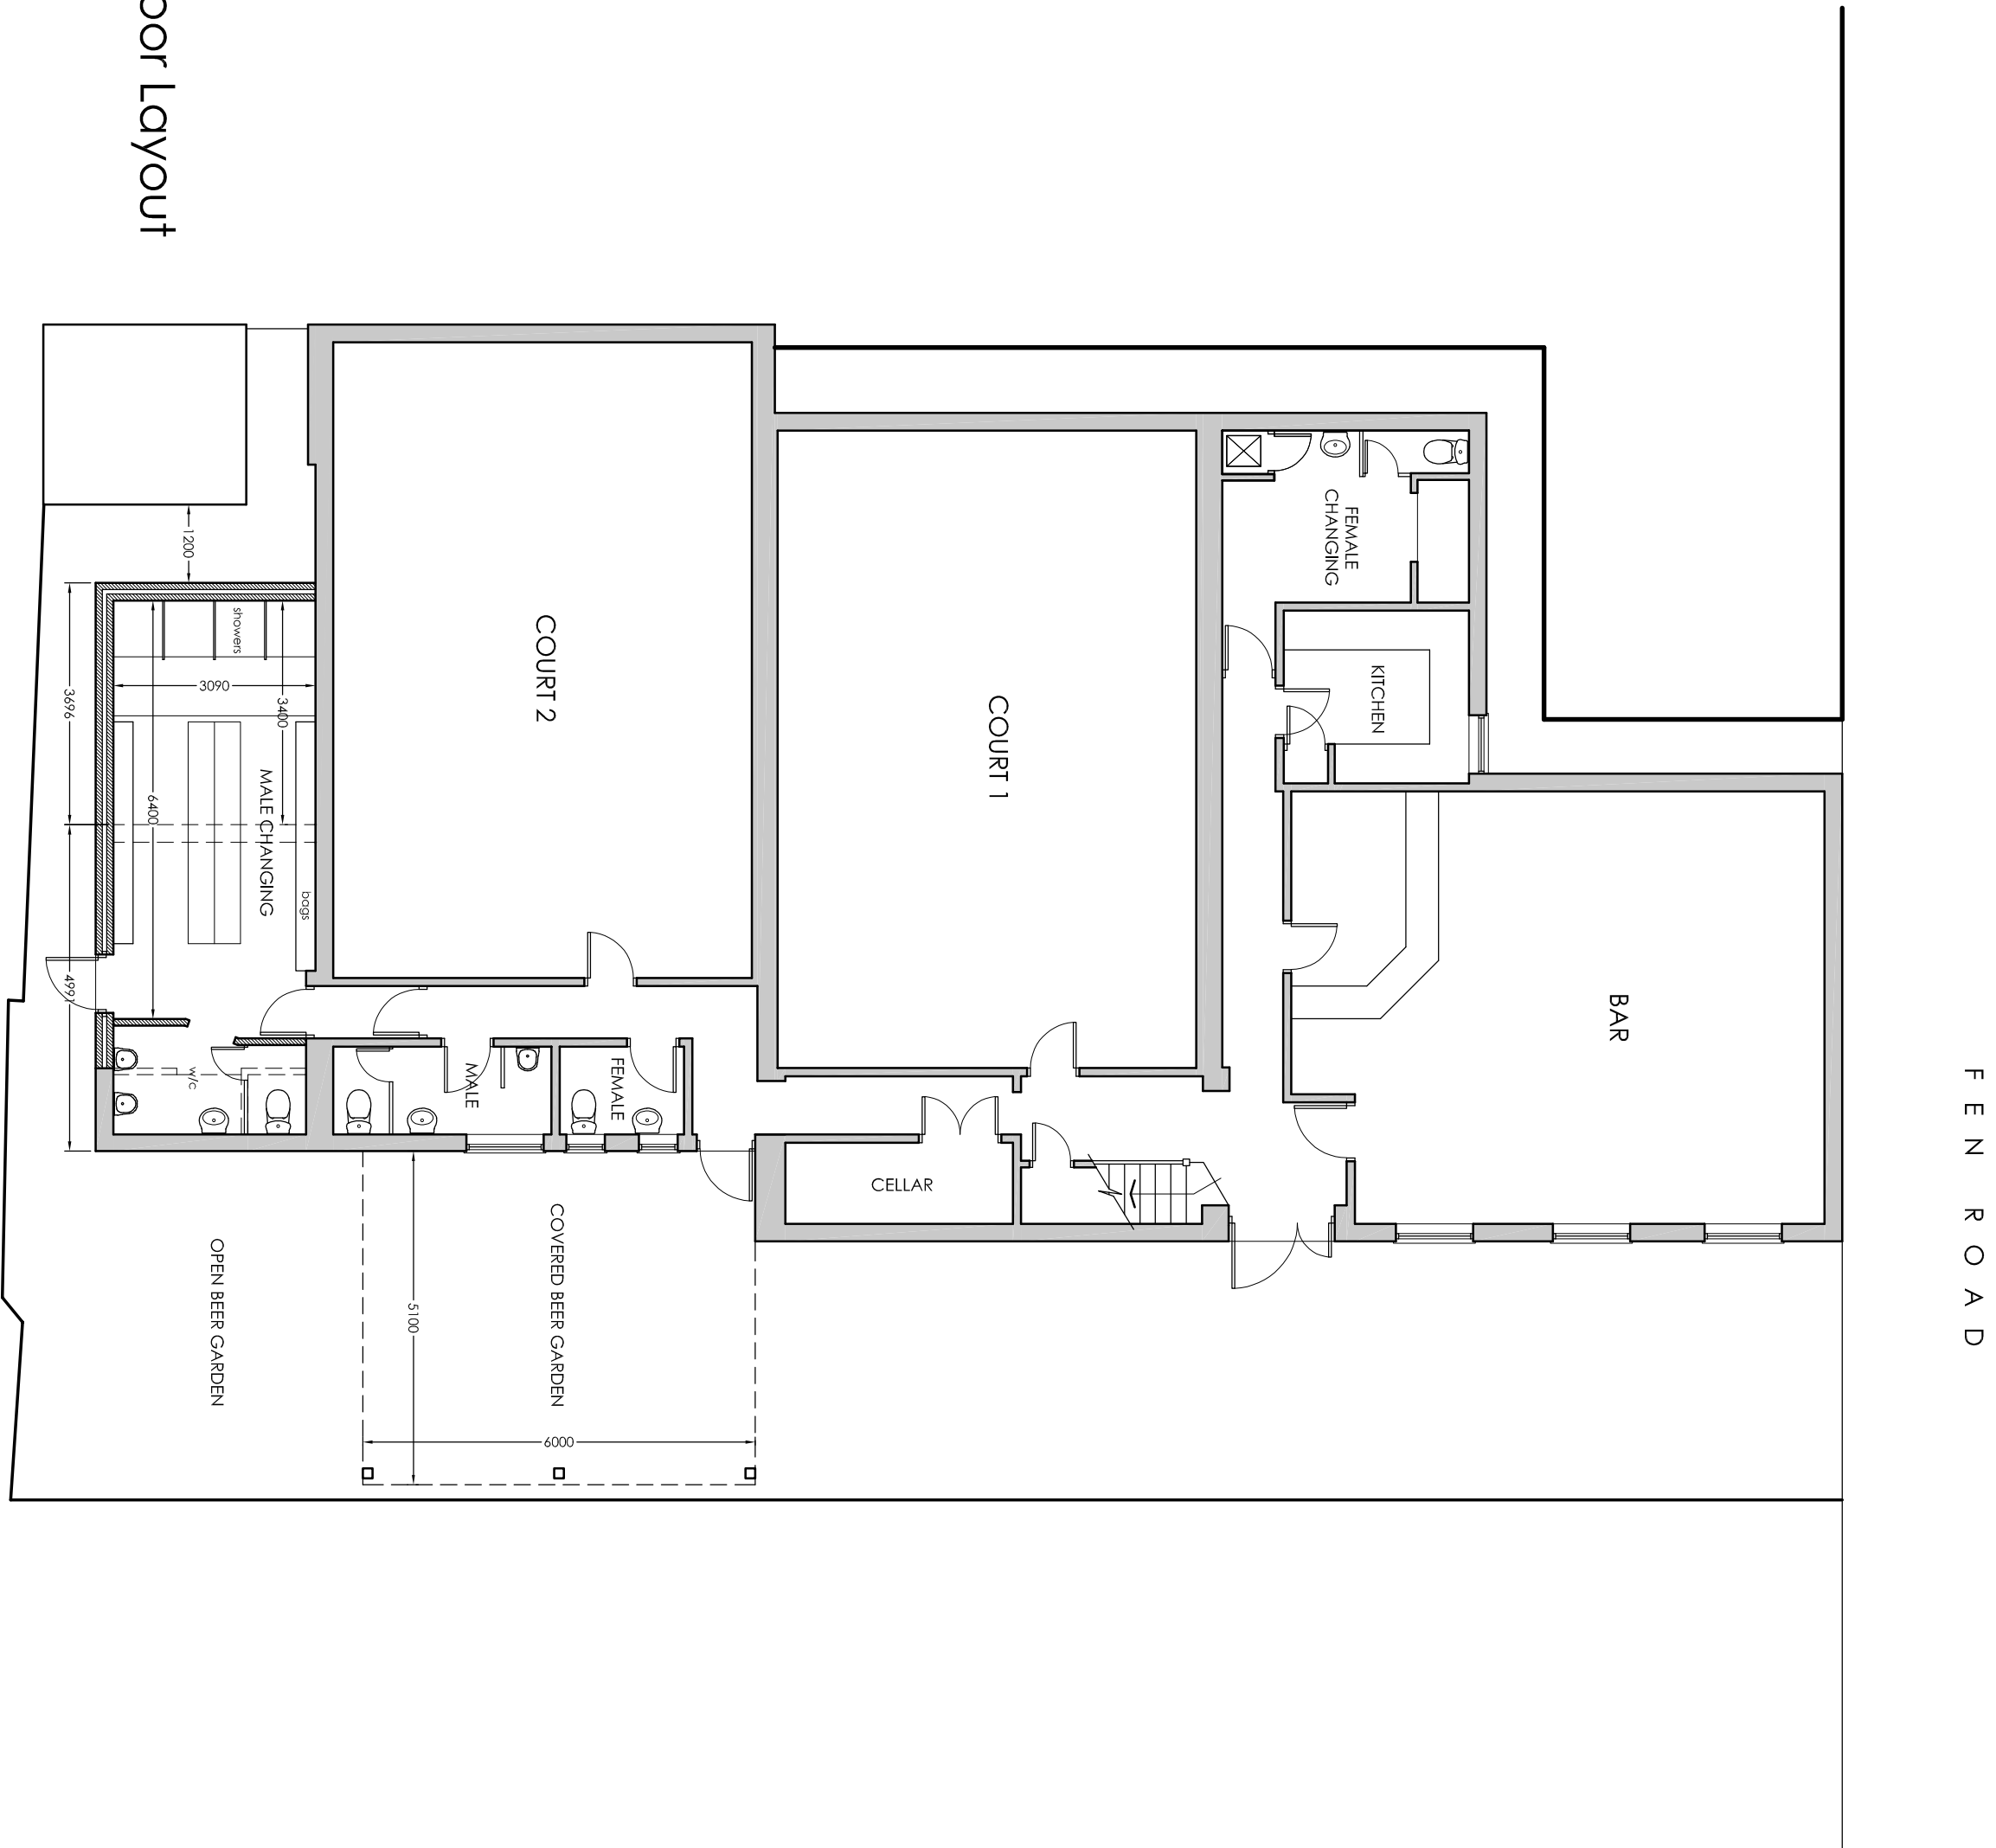

Ground Floor Layout

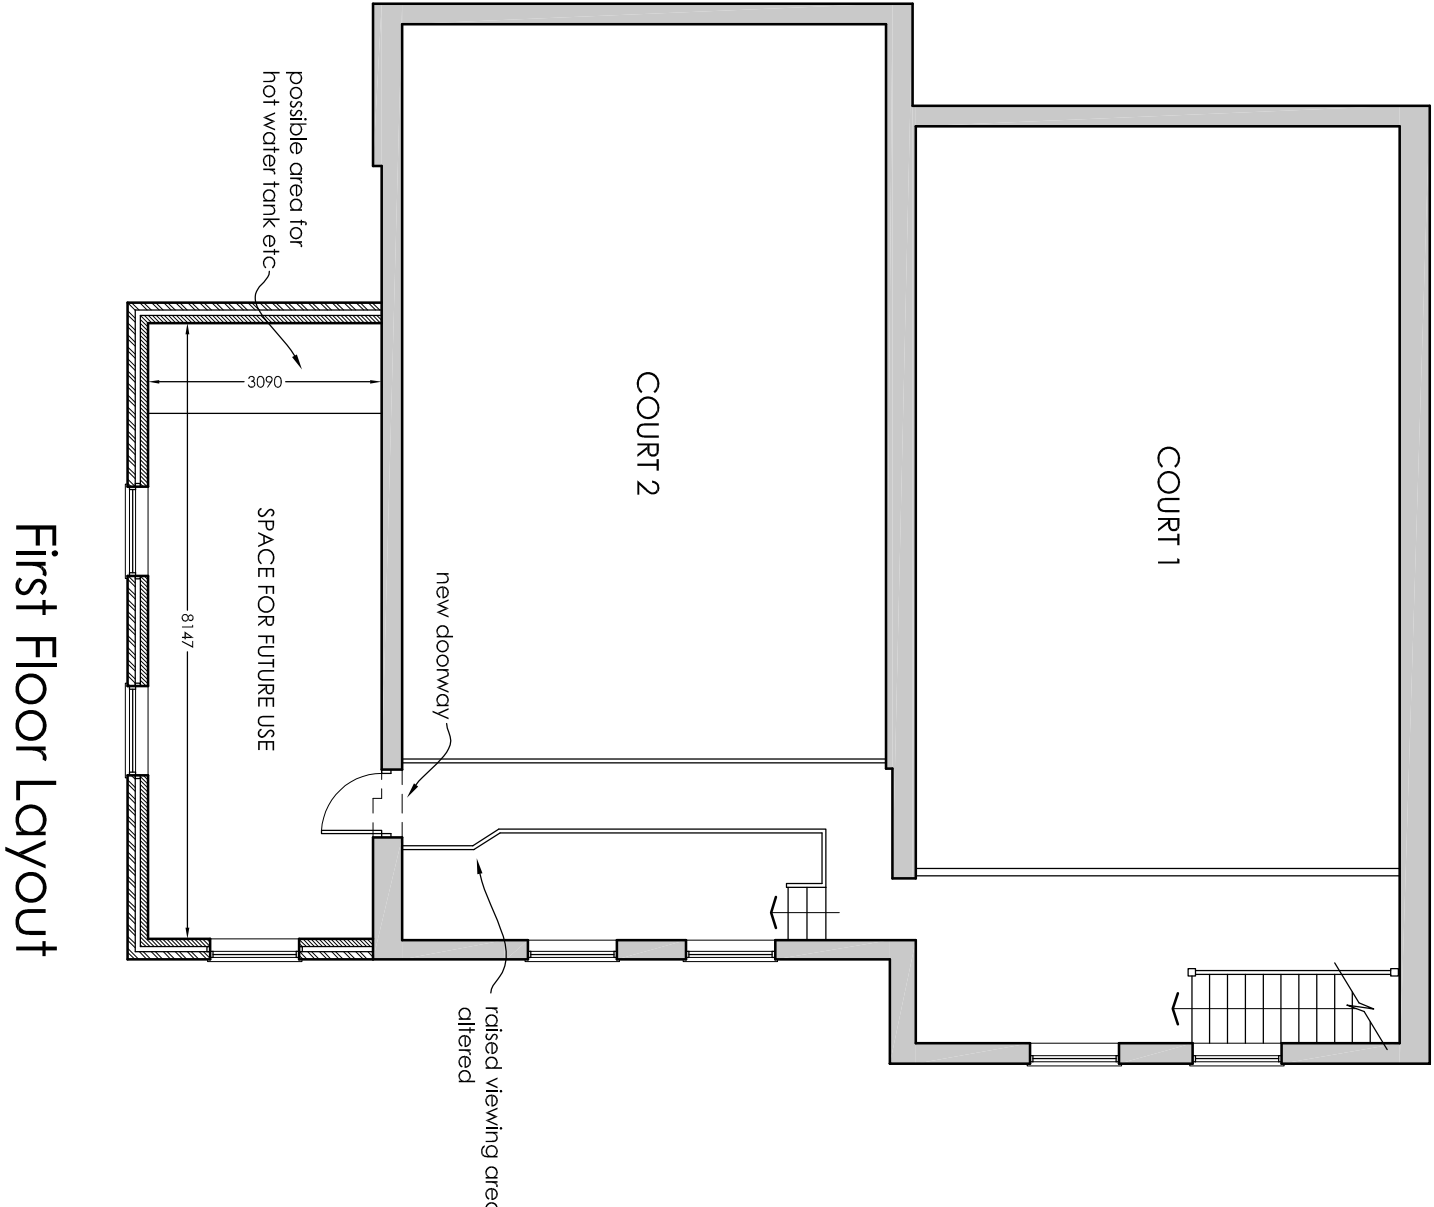

First Floor Layout

P1_25/11/20: Initial Issue.

• **NEIL • REYNOLDS •**

Salters Barn, Middle Street, Pottershanworth, Lincoln, LN4 2DR
tel: 01522 793006 e-mail: neil@xarchitects.co.uk

client:

**METHERINGHAM SQUASH
RACKETS CLUB**

project:

Proposed Alterations

**Squash Club
Fen Road, Metherringham**

drawing title:

PROPOSED DETAILS

date:

November 2020

scale:

1:100 @ A1

drawing number:

ST-110 / 05

revision:

P1