



Front Elevation (to Fen Road)

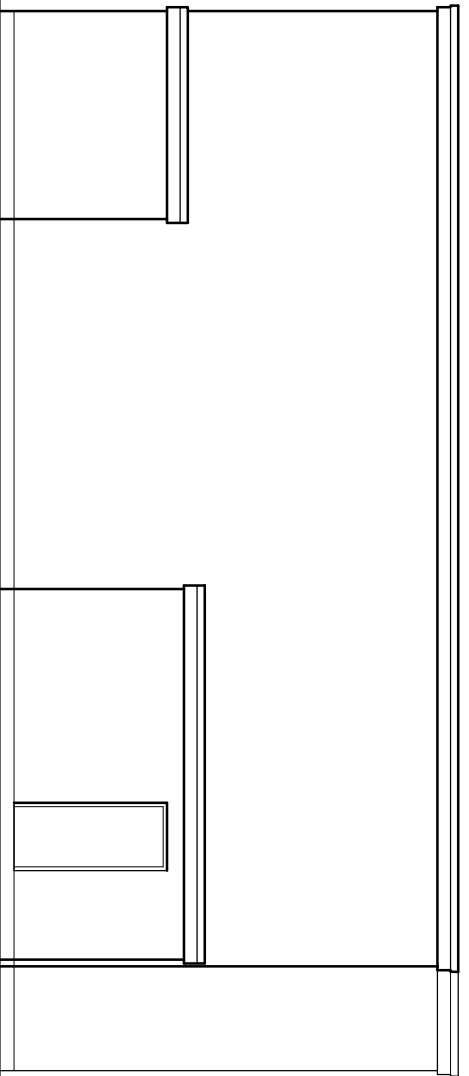


Rear Elevation

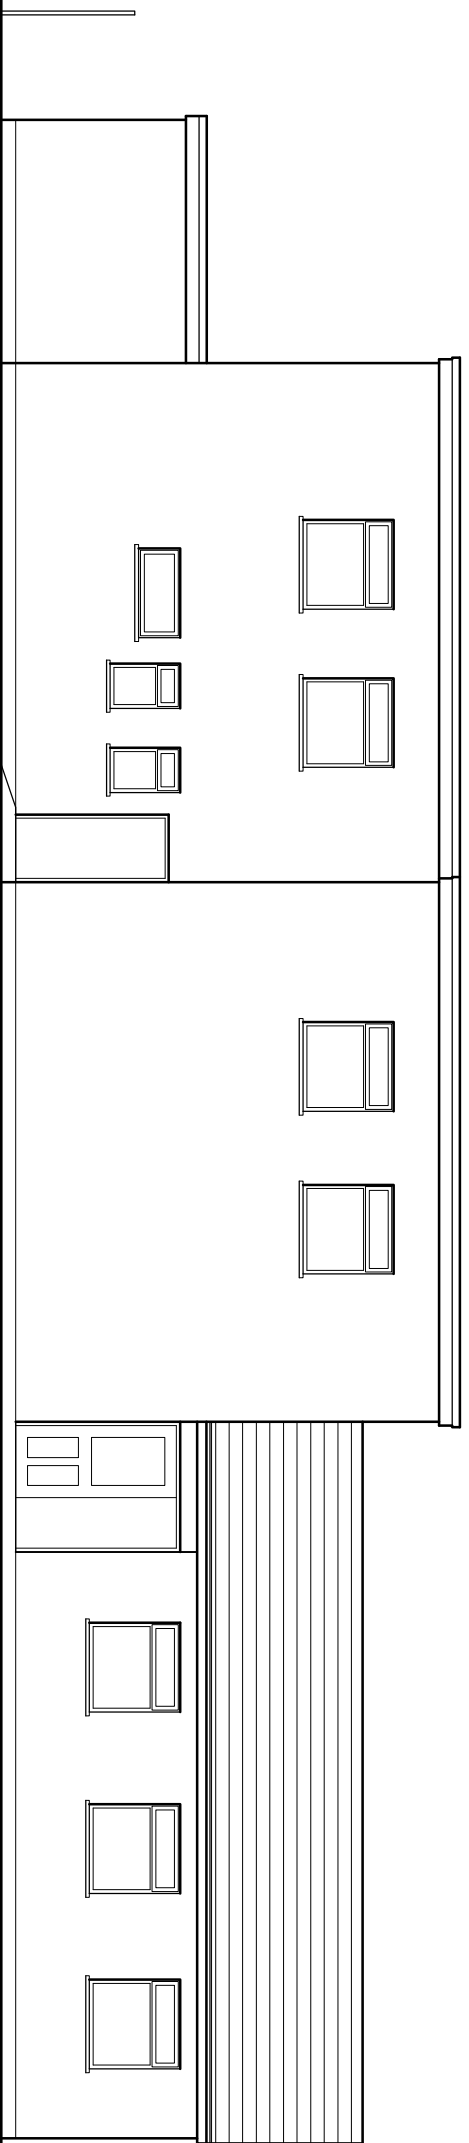

Side Elevation



First Floor Layout

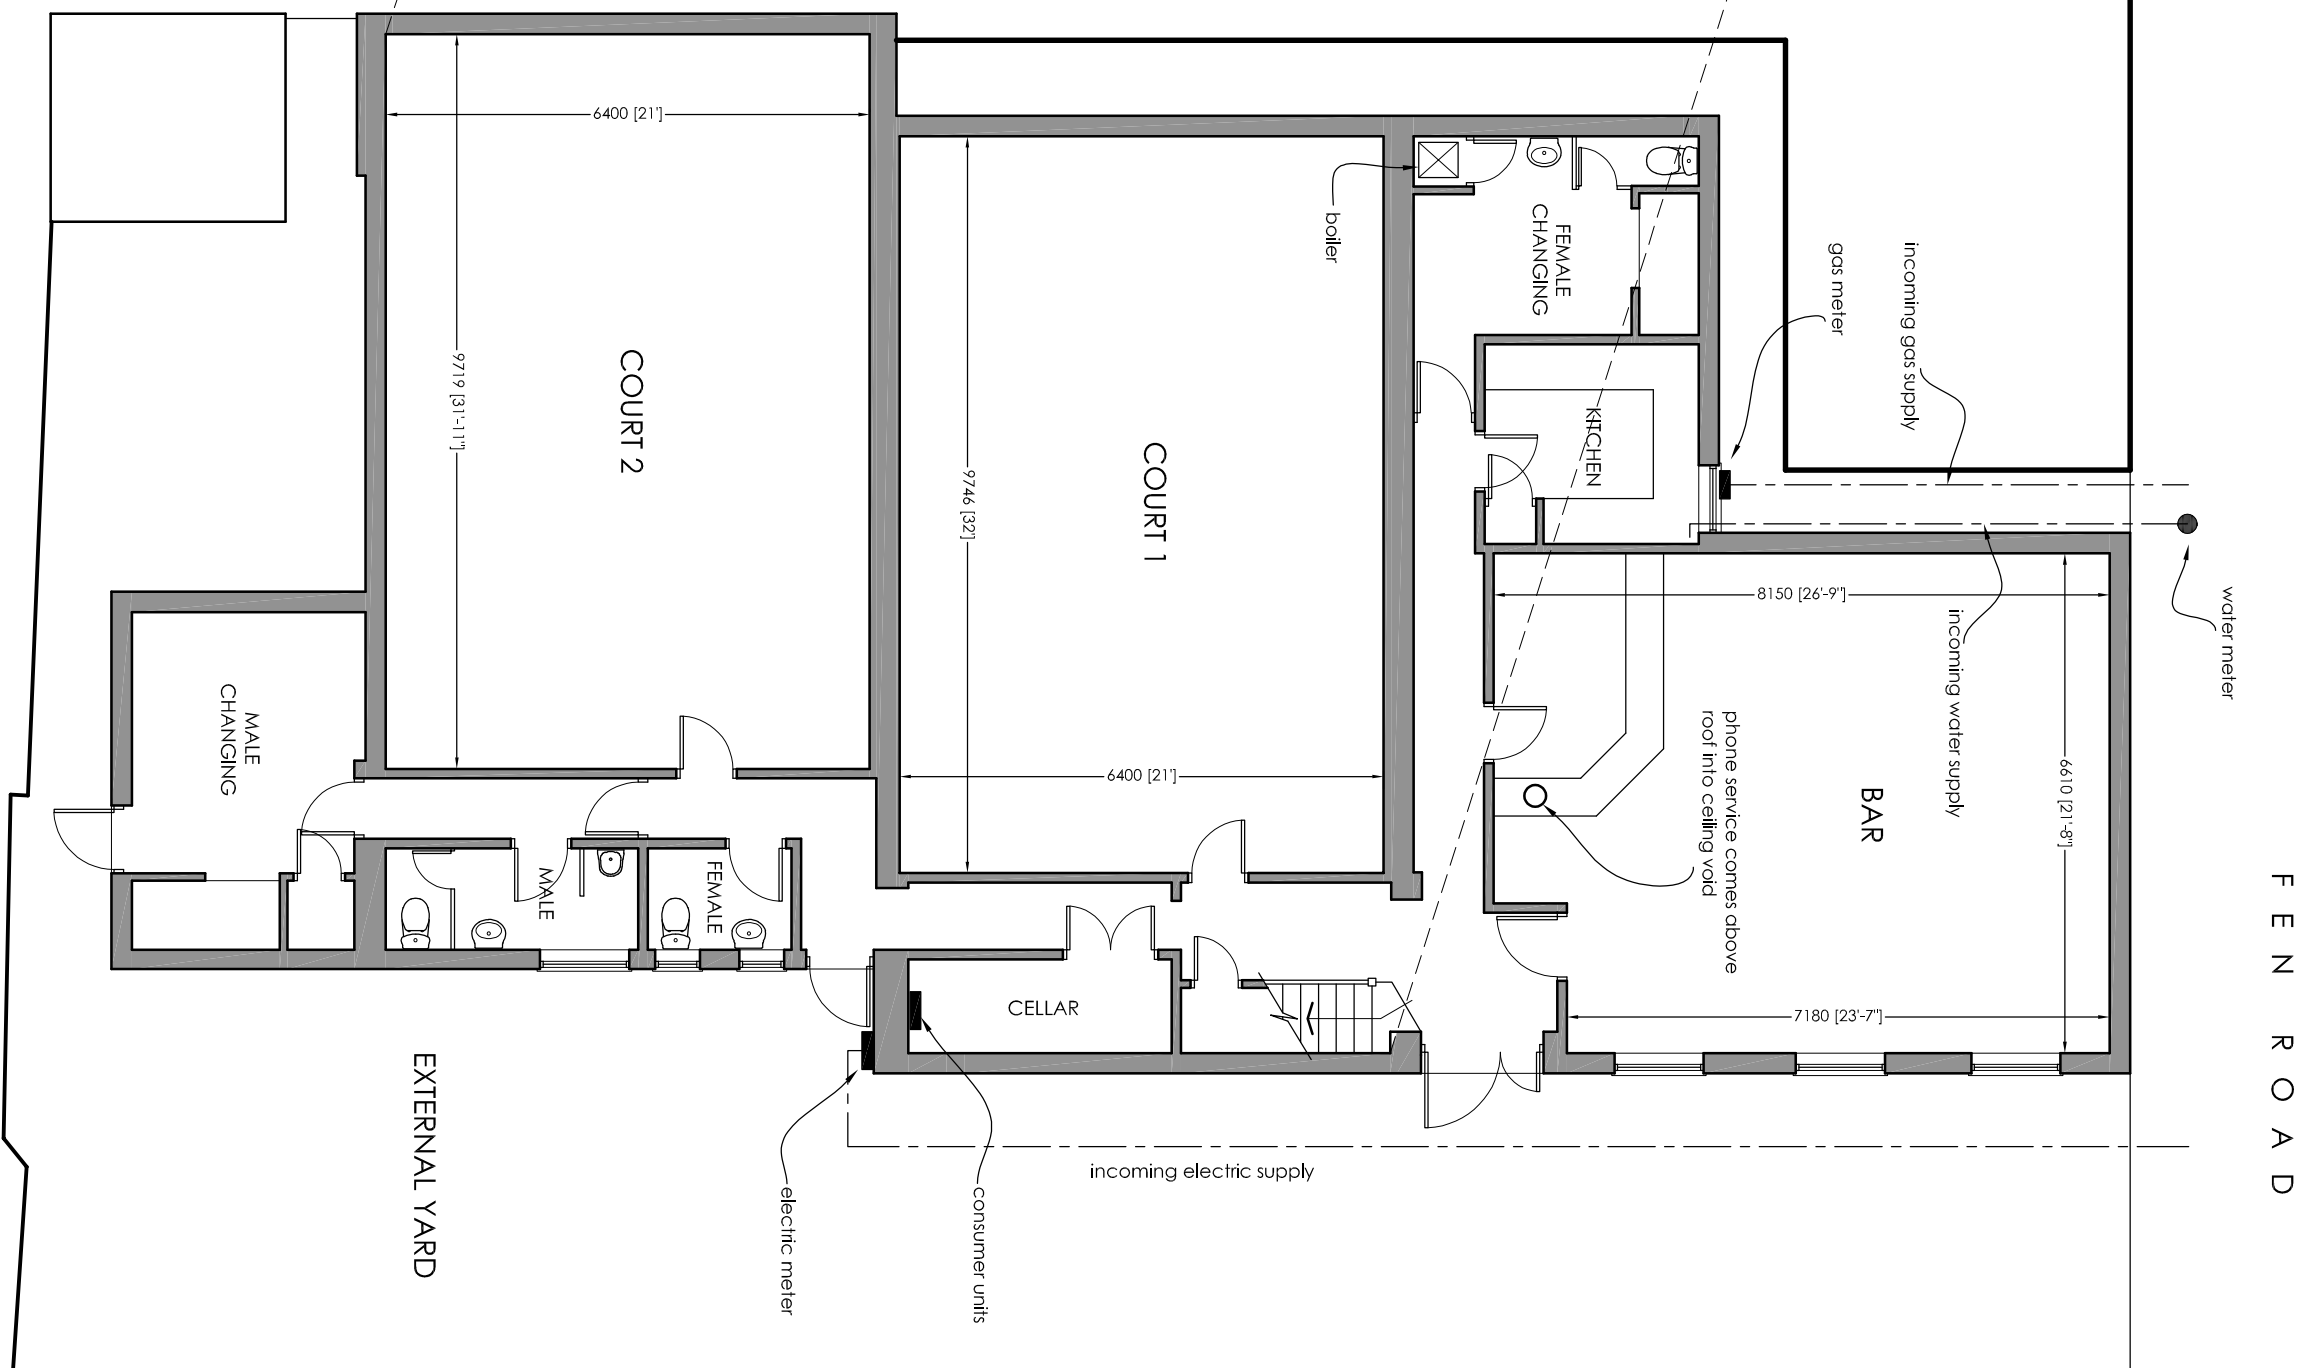

Ground Floor Layout

TOTAL EXTERNAL AREA OF GROUND FLOOR = 2807m² (3,01,47m²)

- C. 07/03/16: Planning Issue
B. 07/11/14: Elevations shown.
A. 14/01/13: Services and dimensions added
P1. 31/08/11: Initial Issue.

• **NEIL • REYNOLDS** •

Salters Barn, Middle Street, Pouterhamworth, Lincoln, LN4 2DR
tel. 01522 793008 e-mail: neil@karchitects.co.uk

client:

METHERINGHAM SQUASH
RACKETS CLUB

project:

Proposed Alterations

Squash Club
Fen Road, Metheringham

drawing title:

EXISTING DETAILS

date:

August 2011

scale:

1:100 @ A1

drawing number:

ST-110 / 02

revision:

C